


3 DECORATIVE PANEL DETAIL

A3.1 SCALE: 1-1/2" = 1'-0" DRAWN BY: XXPFX, DWG 0

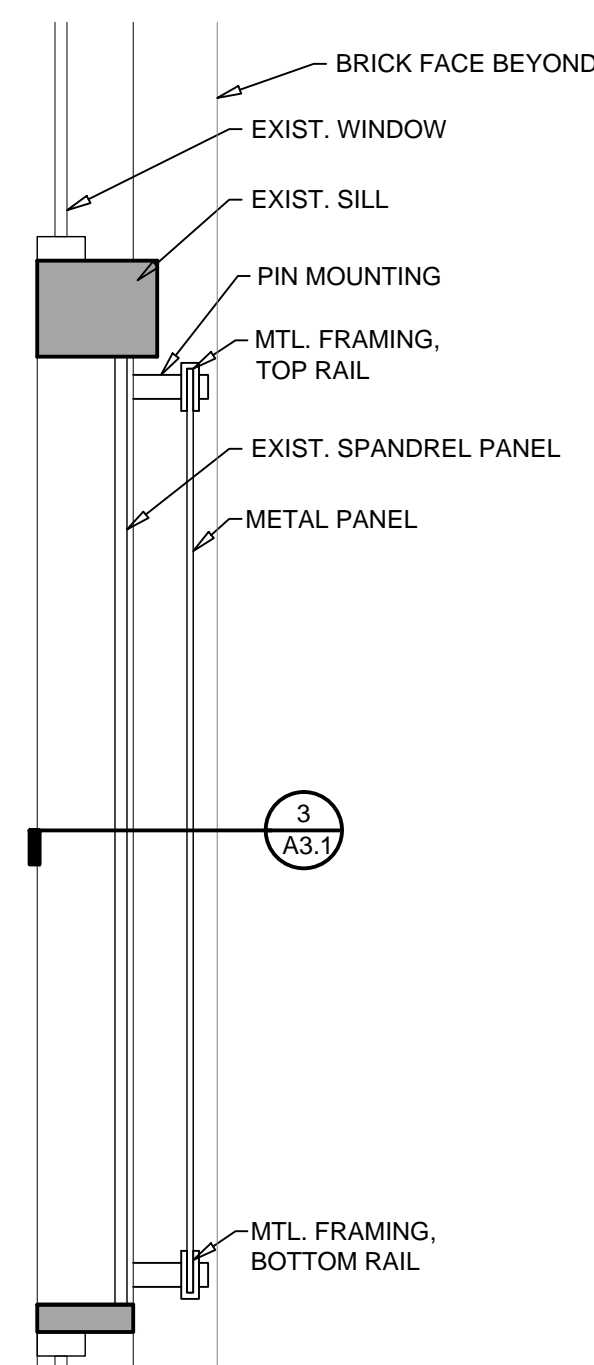


4 DECORATIVE PANEL DETAIL

A3.1 SCALE: 1-1/2" = 1'-0" DRAWN BY: XXPFX, DWG 0




1 FRONT (SOUTH) ELEV - DEMO

A3.1 SCALE: 1/4" = 1'-0" DRAWN BY: XXPFX, DWG 0

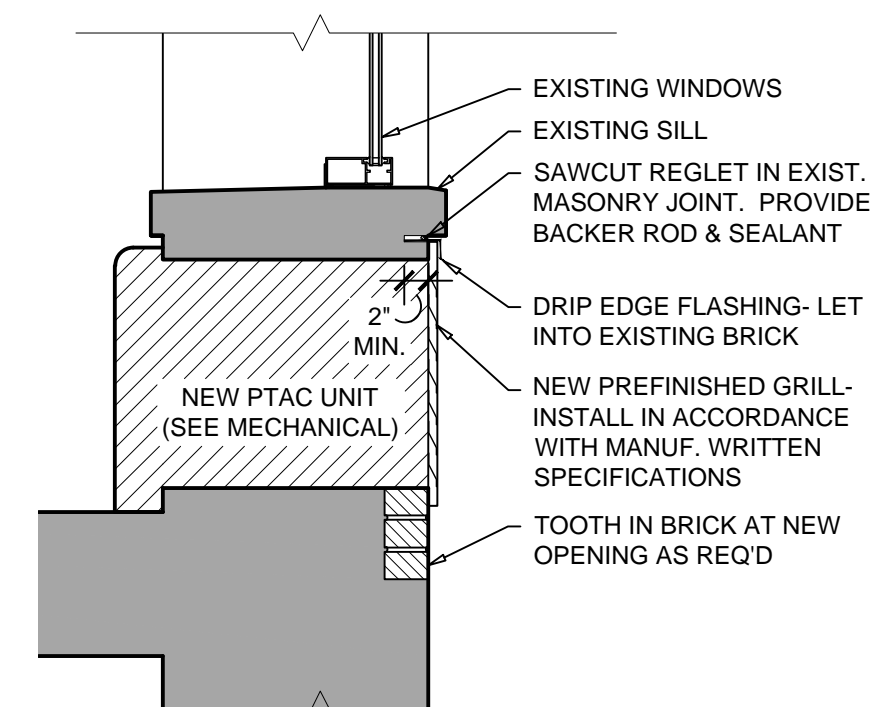


5 WALL SECTION

A3.1 SCALE: 3/4" = 1'-0" DRAWN BY: XXPFX, DWG 0

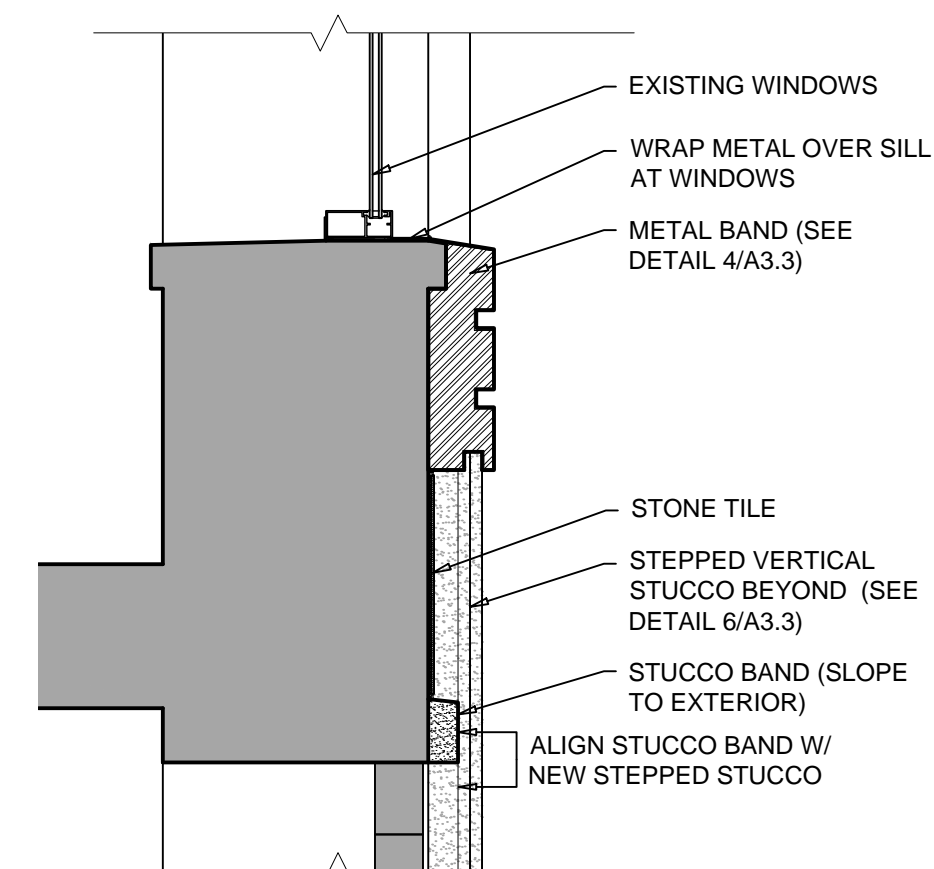

6 WALL SECTION

A3.1 SCALE: 3/4" = 1'-0" DRAWN BY: XXPFX, DWG 0

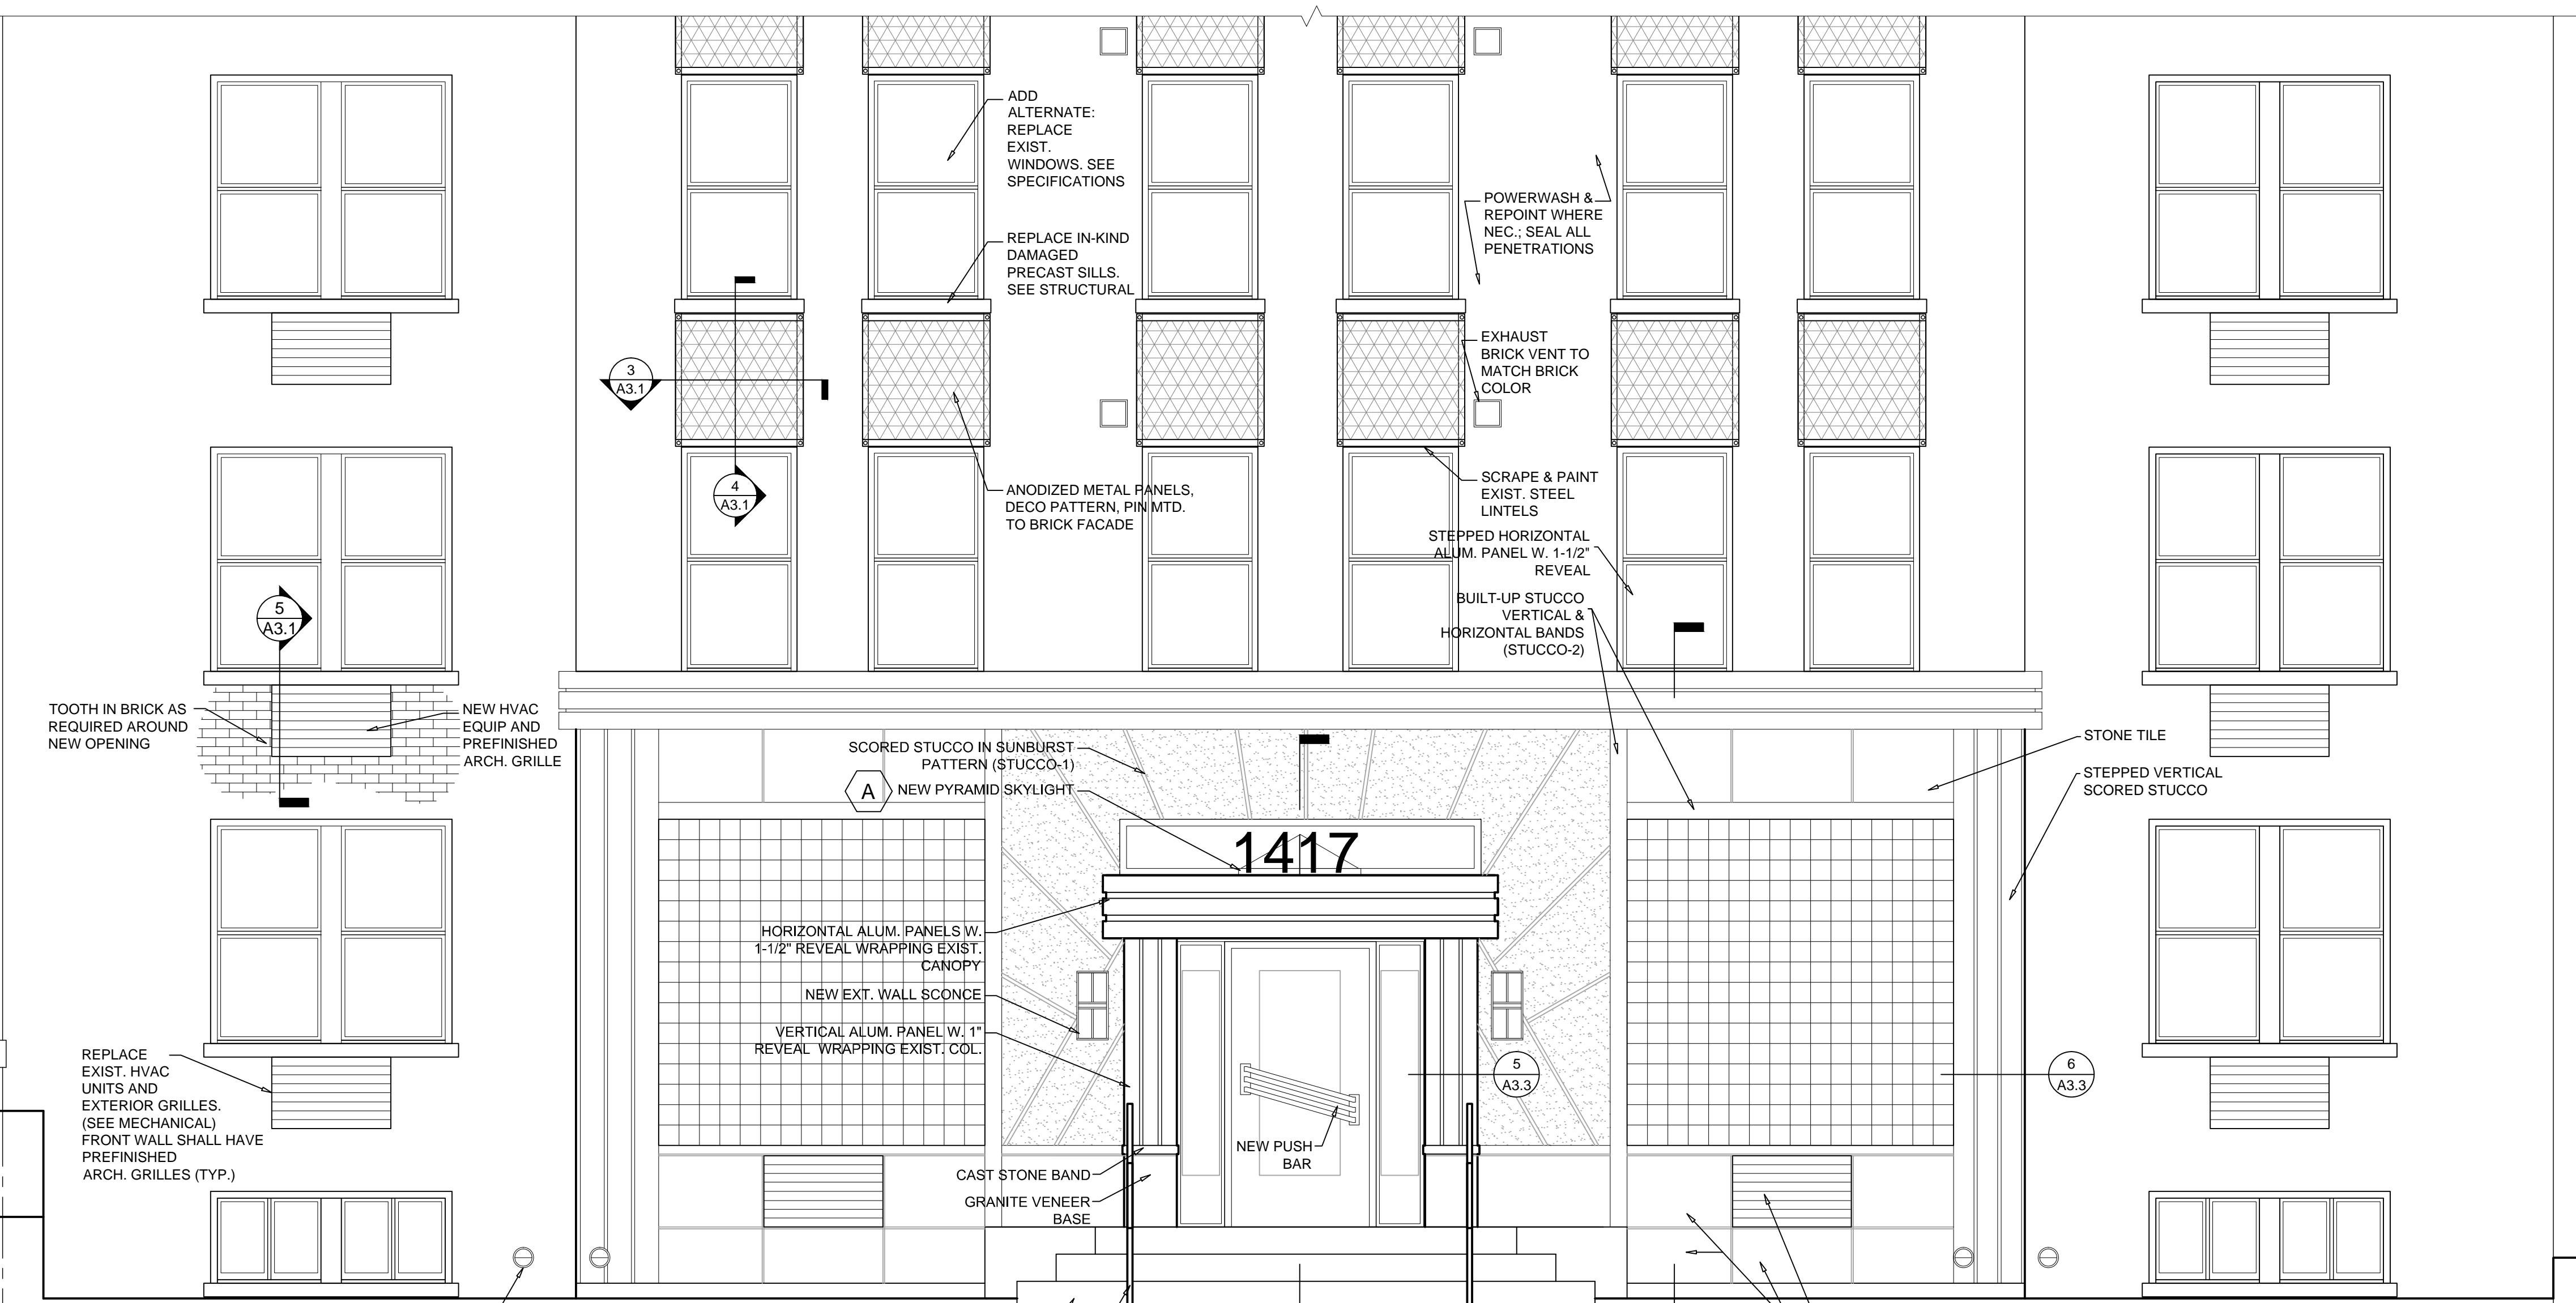

2 FRONT (SOUTH) ELEV - PROP.

A3.1 SCALE: 3/8" = 1'-0" DRAWN BY: XXPFX, DWG 0

PROPERTY LINE

PROPERTY LINE