

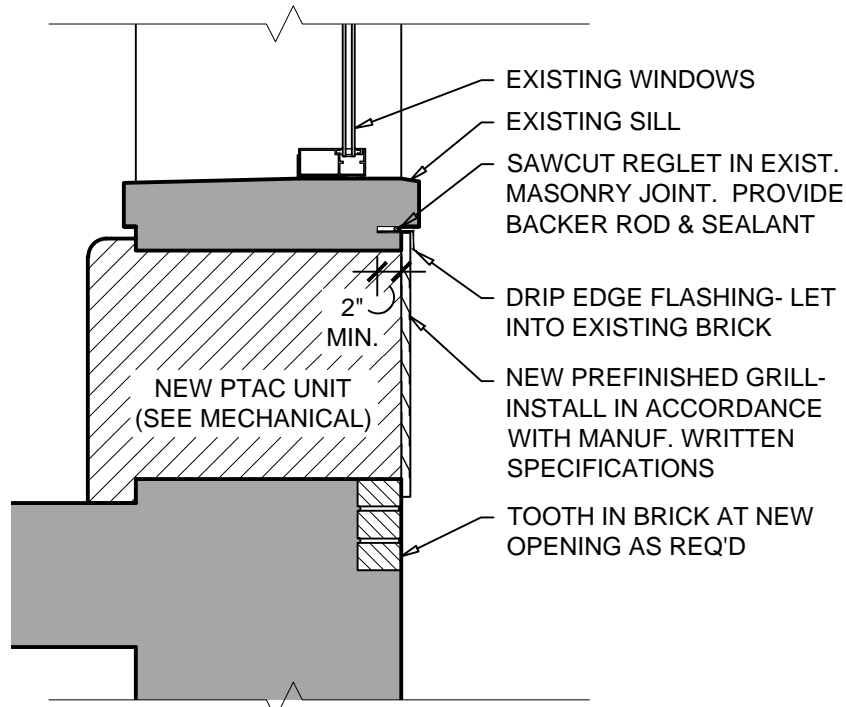



3 DECORATIVE PANEL DETAIL
A3.1 SCALE: 1-1/2" = 1'-0" DRAWN BY: XXPFXX, DWG. 0

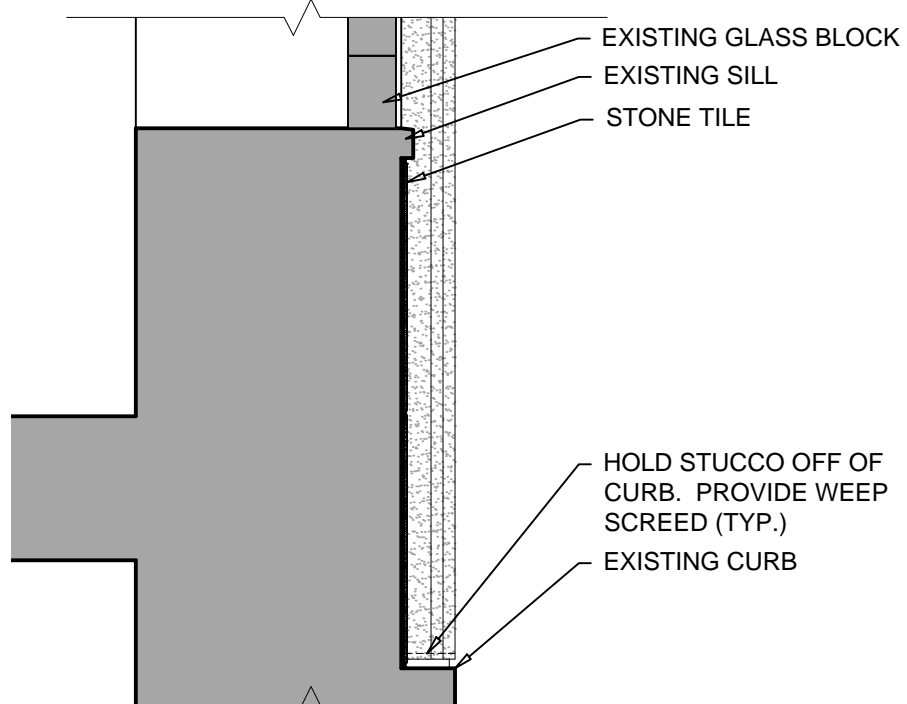


5 WALL SECTION
A3.1 SCALE: 3/4" = 1'-0" DRAWN BY: XXPFXX, DWG. 0

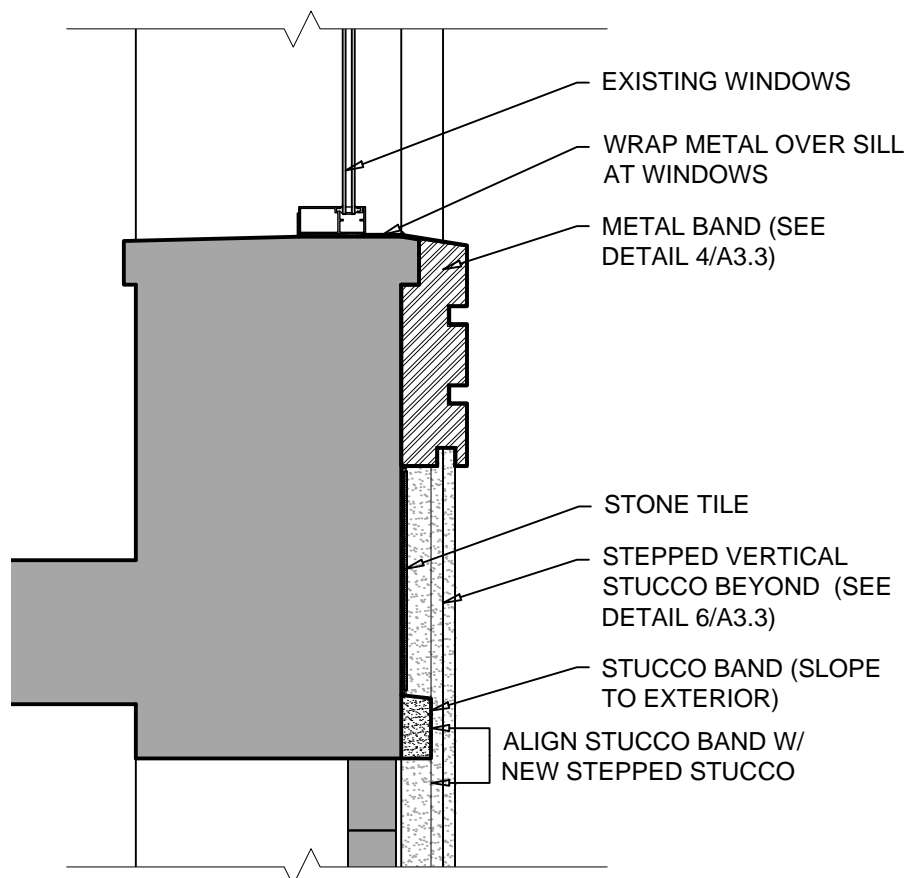


6 WALL SECTION
A3.1 SCALE: 3/4" = 1'-0" DRAWN BY: XXPFXX, DWG. 0

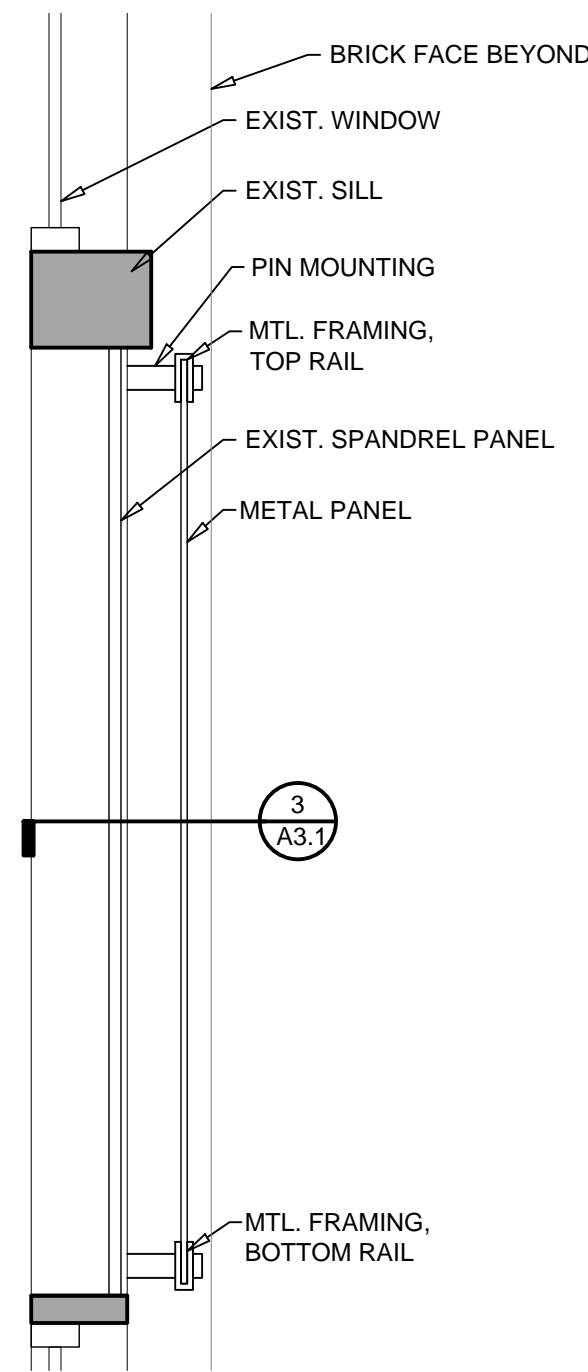

4 DECORATIVE PANEL DETAIL
A3.1 SCALE: 1-1/2" = 1'-0" DRAWN BY: XXPFXX, DWG. 0

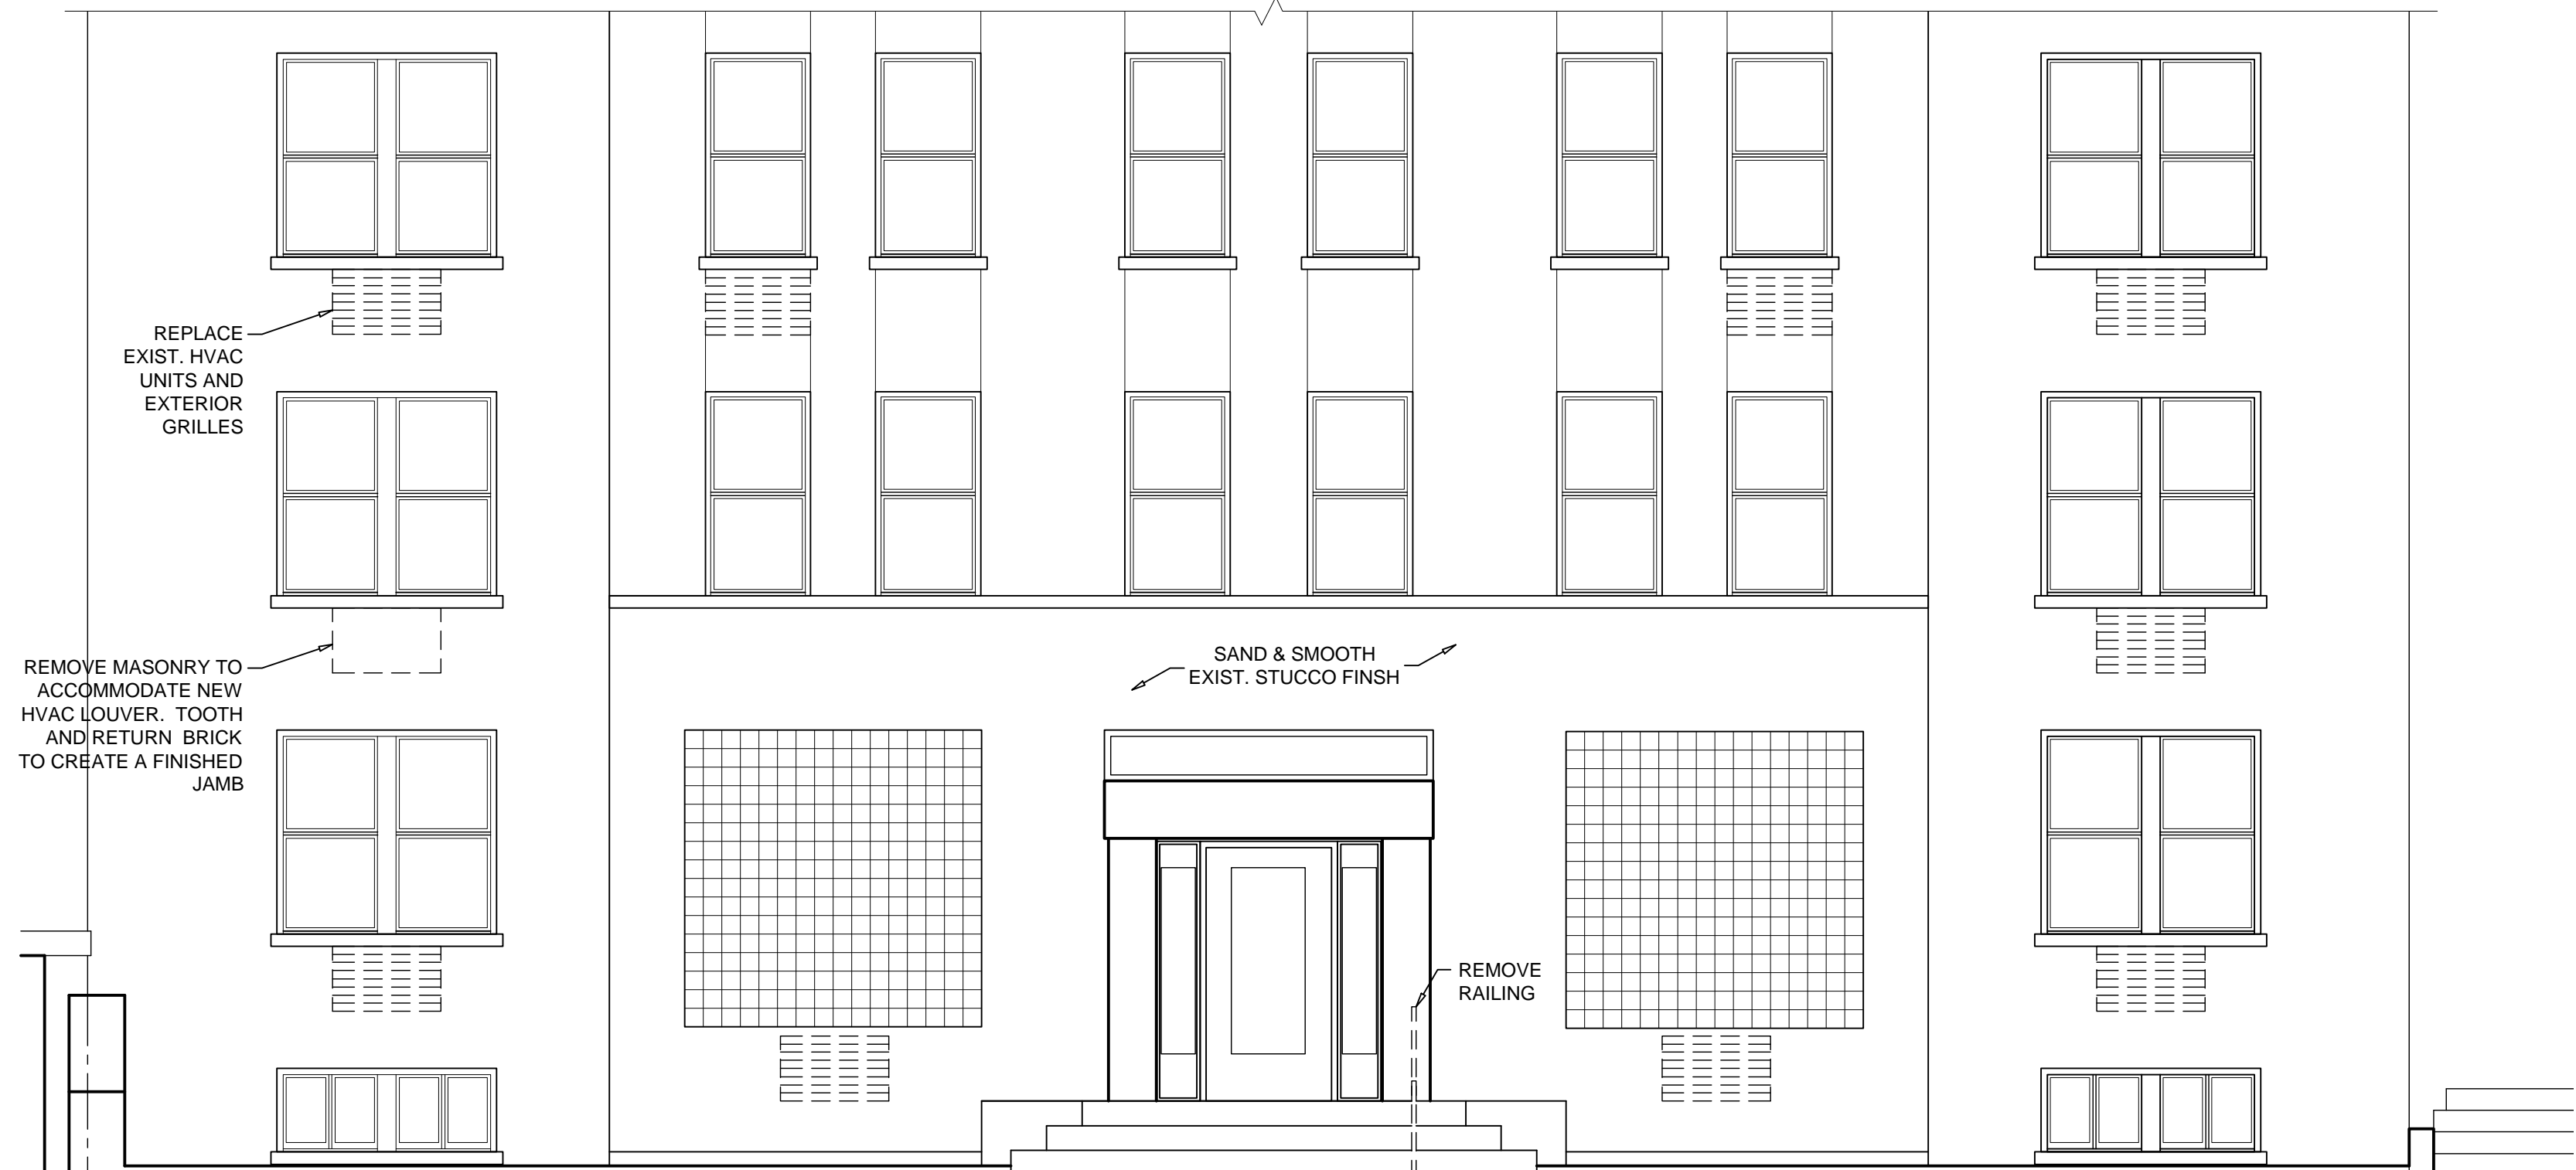

1 FRONT (SOUTH) ELEV - DEMO
A3.1 SCALE: 1/4" = 1'-0" DRAWN BY: XXPFXX, DWG. 0

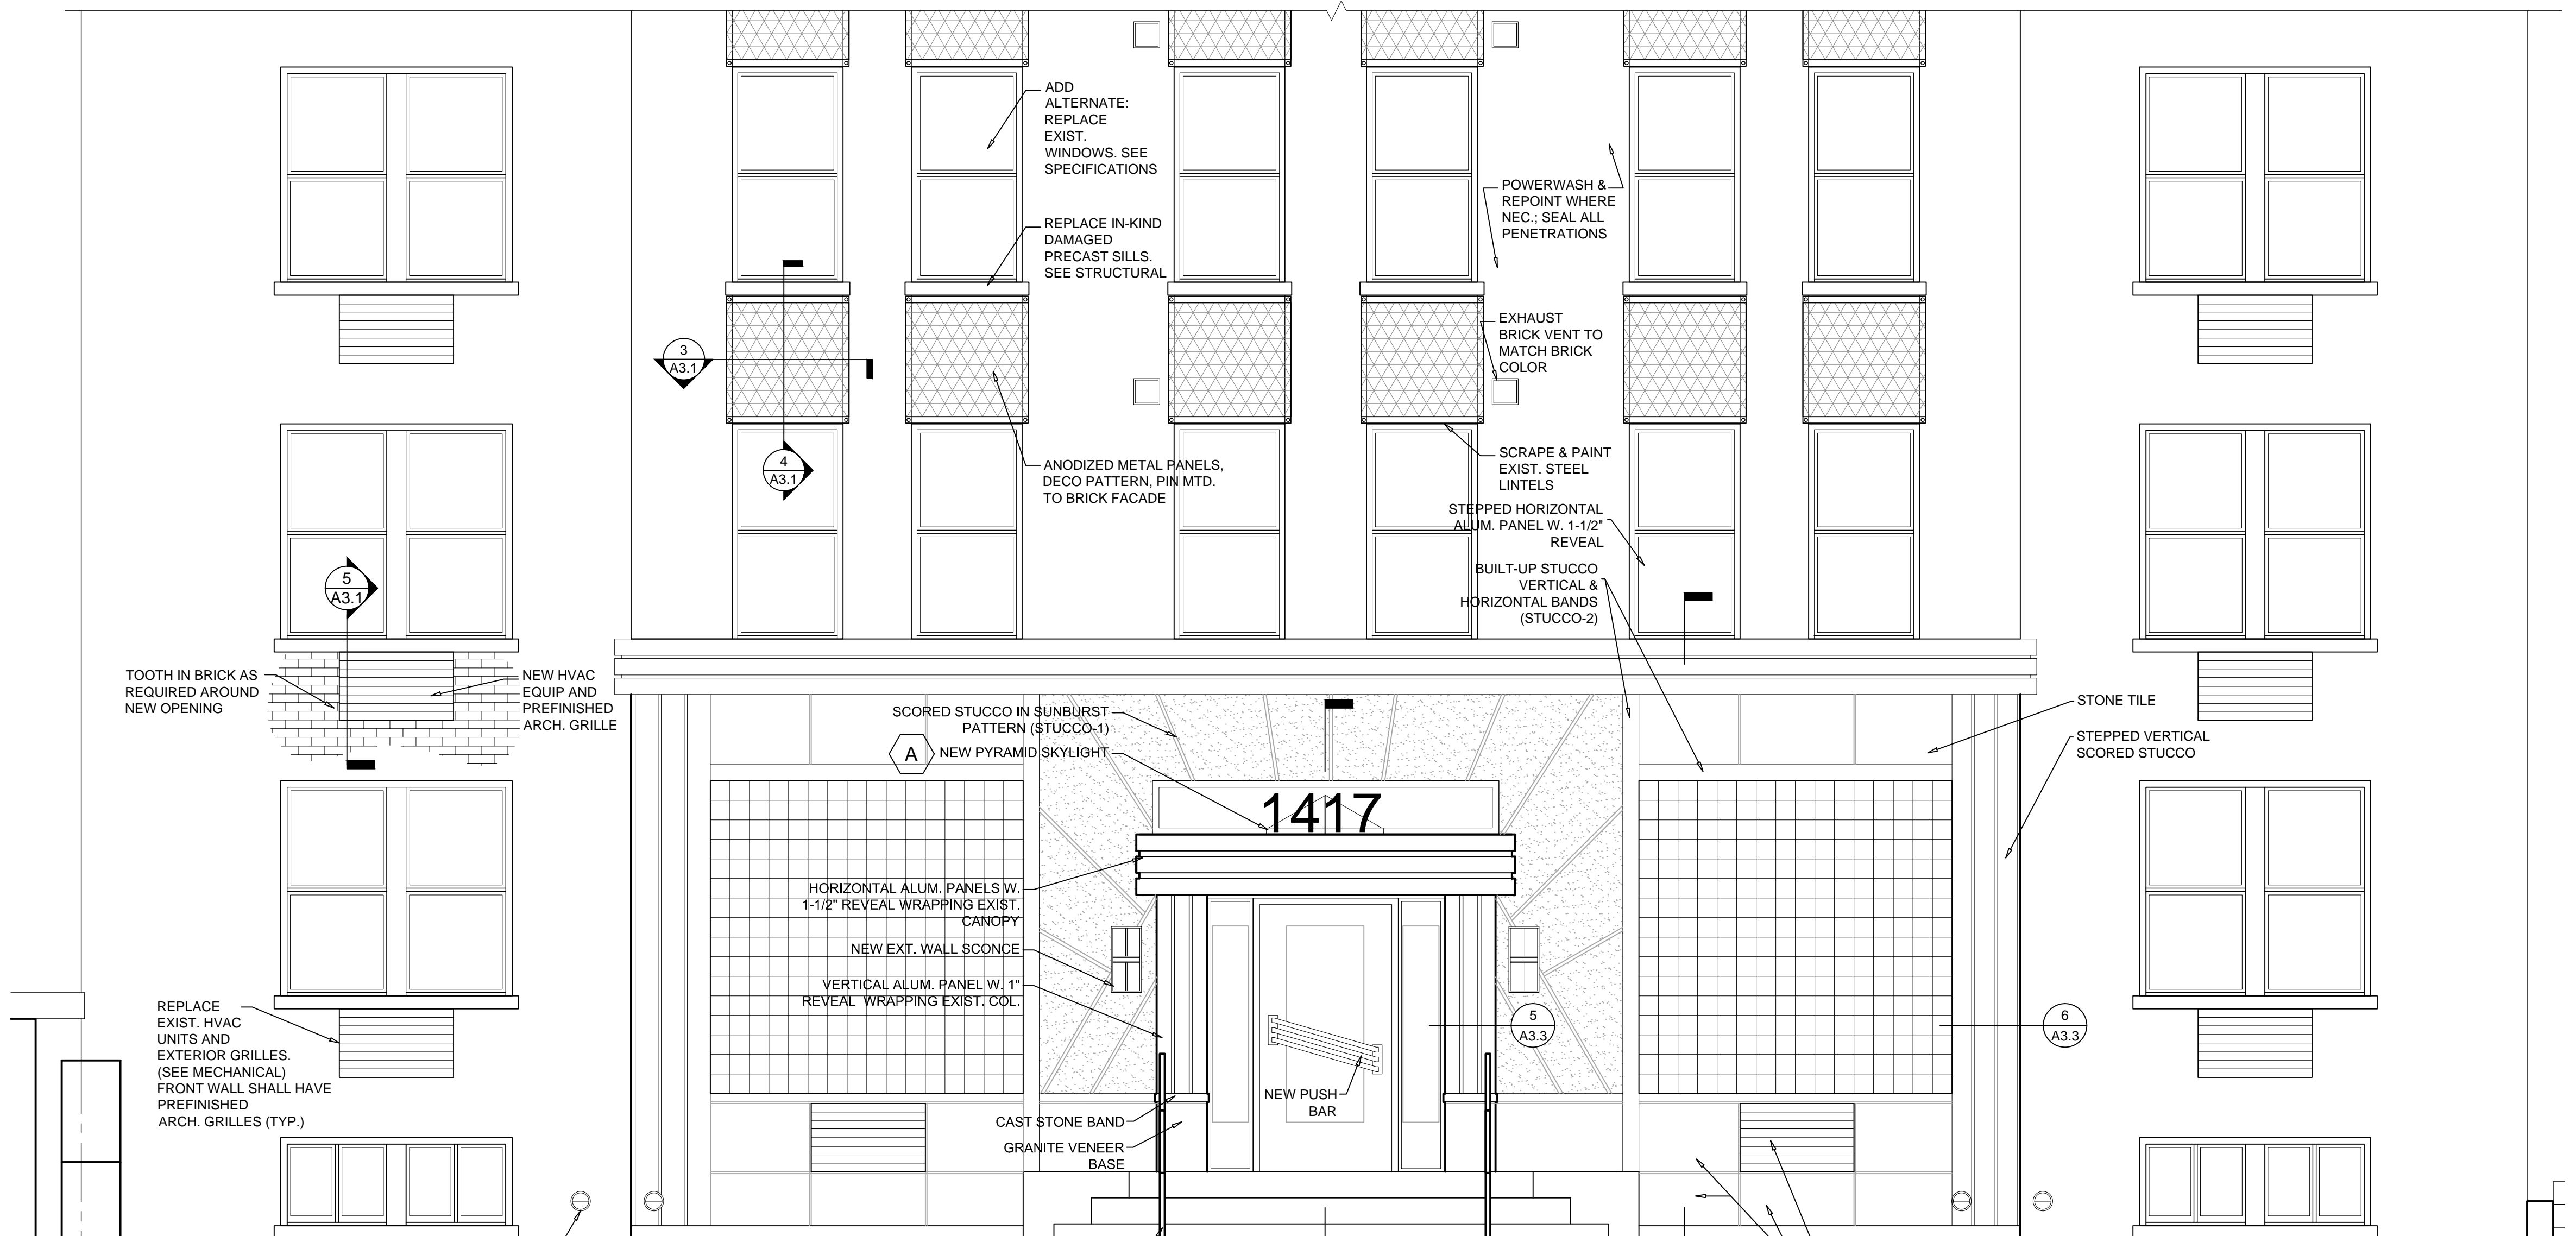

2 FRONT (SOUTH) ELEV - PROP.
A3.1 SCALE: 3/8" = 1'-0" DRAWN BY: XXPFXX, DWG. 0